

**PRELIMINARY - SUBJECT TO CHANGE**

**PRELIMINARY - SUBJECT TO CHANGE**

**PRELIMINARY - SUBJECT TO CHANGE**


**PLAN LEGEND**

**SYMBOLOLOGY**

- MAIN LANES —
- FRONTAGE ROADS / RAMPS —
- BRIDGES —
- DIRECT CONNECTOR —
- DEPRESSED SECTION —

THIS PROJECT IS THE PROPERTY OF BROWN & GAY, INC. ALL RIGHTS ARE RESERVED. THIS DRAWING IS THE PROPERTY OF BROWN & GAY, INC. AND IS NOT TO BE REPRODUCED OR TRANSMITTED IN ANY FORM OR BY ANY MEANS, ELECTRONIC OR MECHANICAL, WITHOUT THE WRITTEN PERMISSION OF BROWN & GAY, INC.

**BROWN & GAY**  
 CIVIL ENGINEERS & SURVEYORS  
 HOUSTON, TEXAS

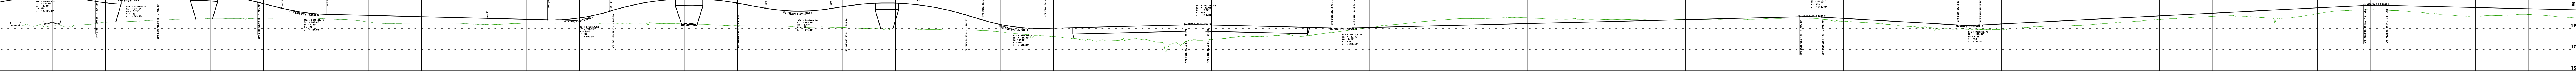

SCALE IN FEET  
 1" = 100'

**BROWN & GAY**  
 CIVIL ENGINEERS & SURVEYORS  
 HOUSTON, TEXAS

GRAND PARKWAY  
 SEGMENT F-1  
 US 290 TO SH 249  
 09-Sep-07